


Detail č. 5: TŘEŠŤ - kříž. sil. II/406 x II/402 (2x)

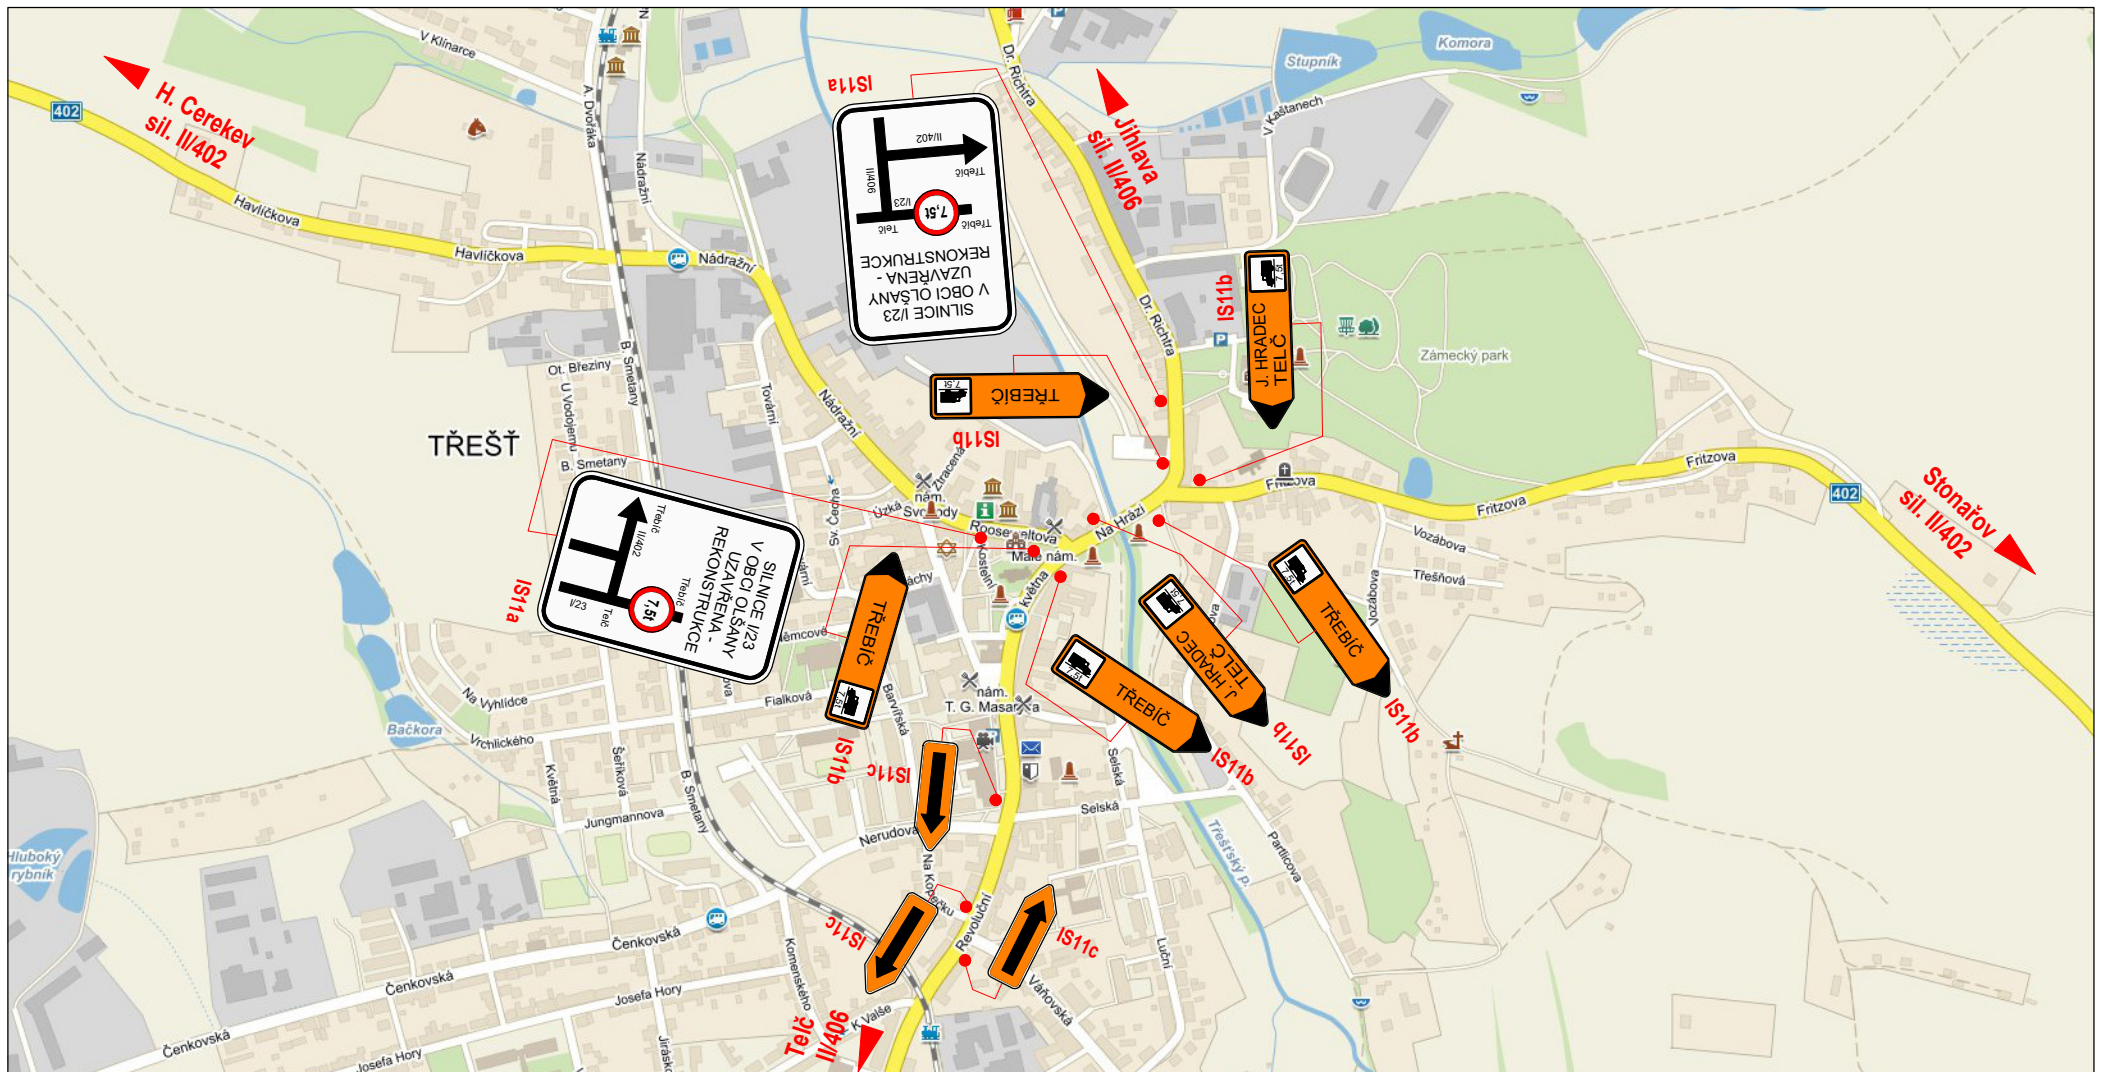

Detail č. 6: STONAŘOV - křiž. sil. I/38 x II/402 a sil. I/38 x II/403

