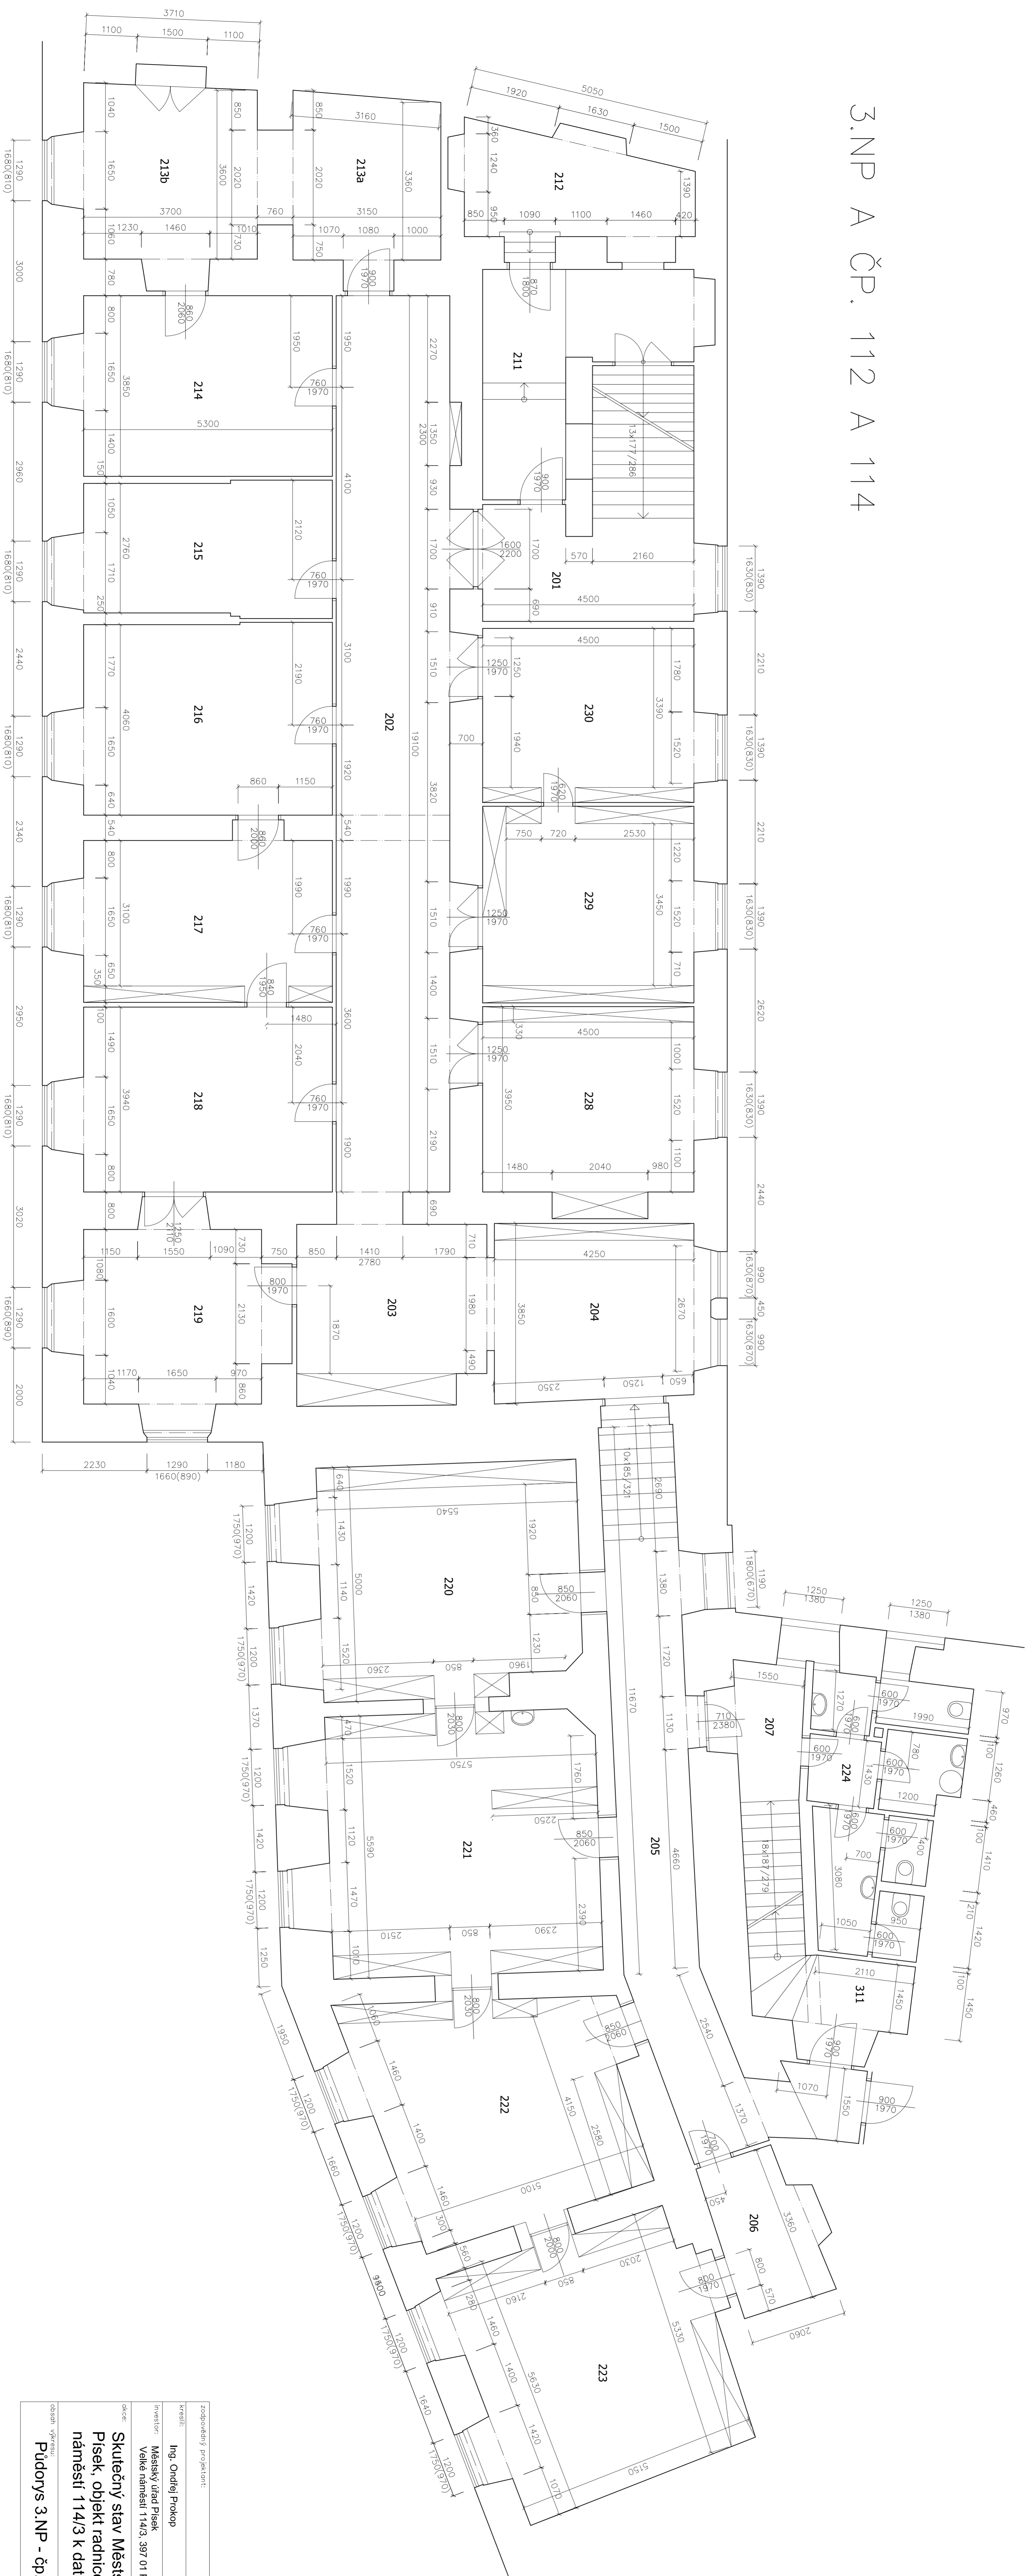


3.NP A ČP. 112 A 114

[illegible]