


Detail č. 1: TELČ - křiž. sil. I/23 x II/406

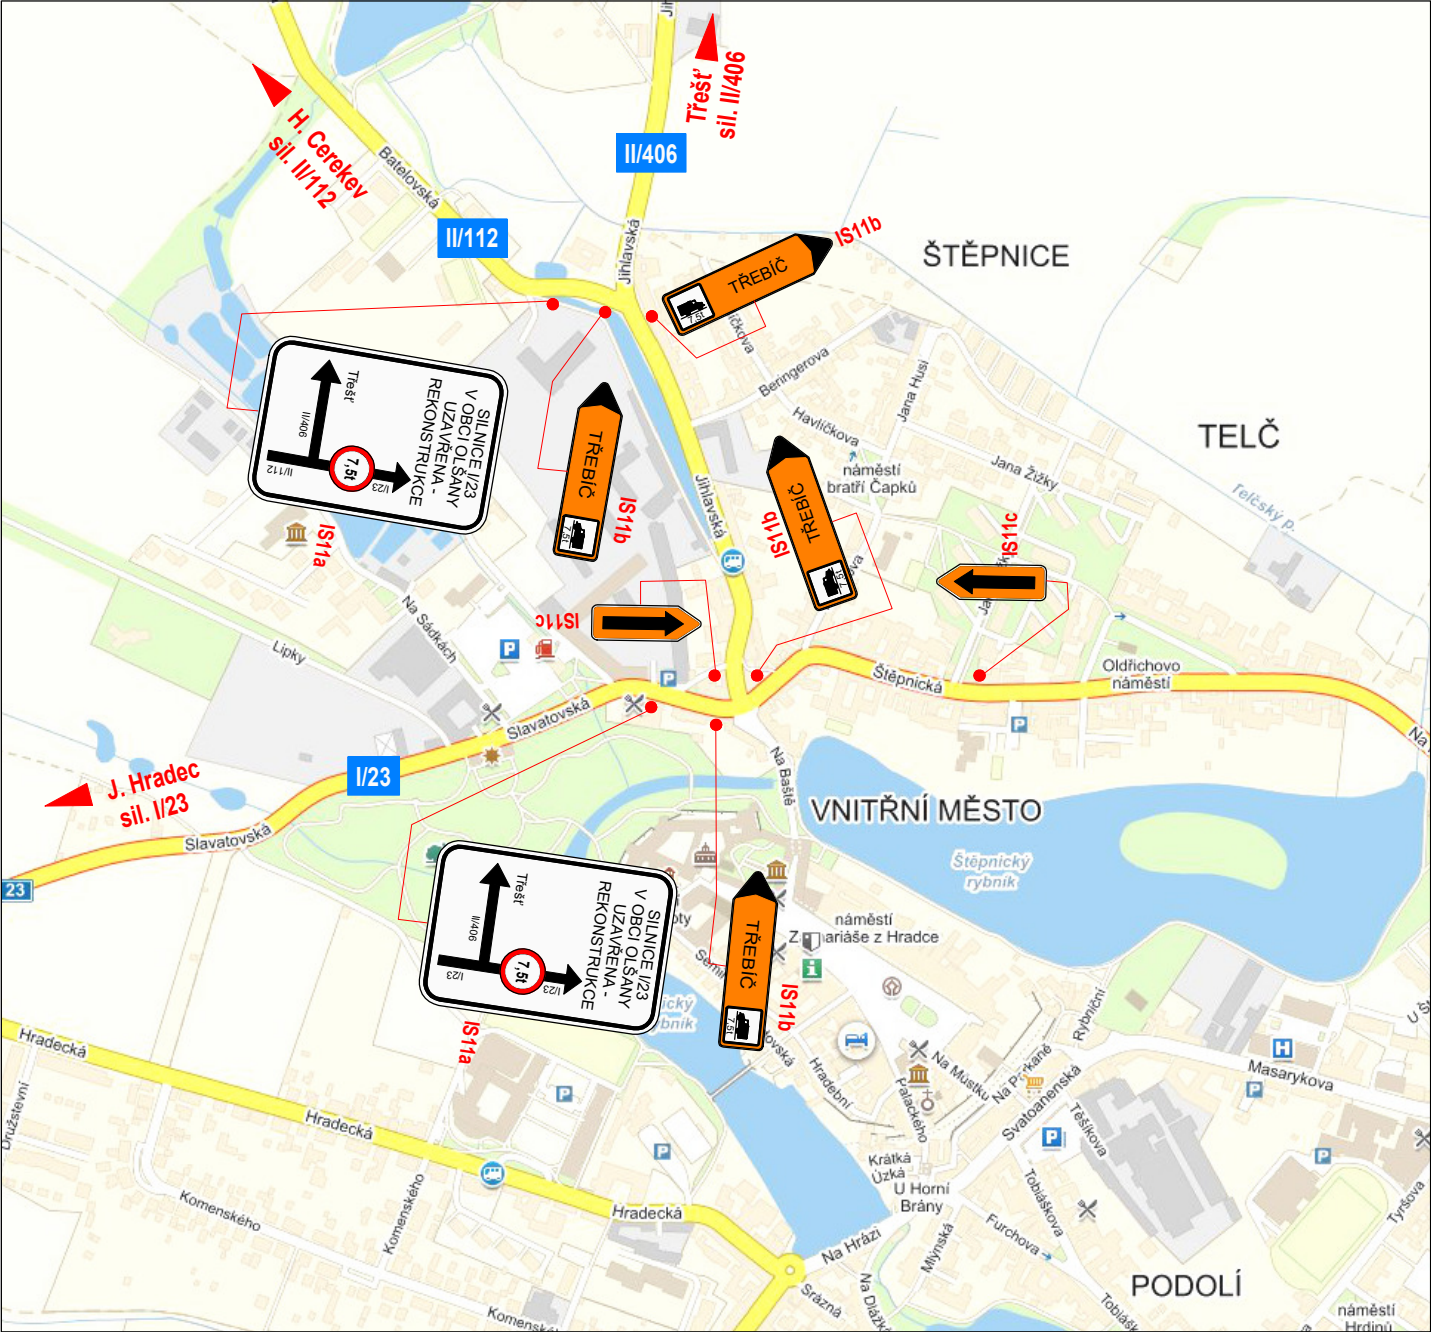

Detail č. 1A: TELČ - křiž. sil. I/23 x II/112

