


Detail č. 10: "KASÁRNA" - křiž. sil. I/38 x I/23

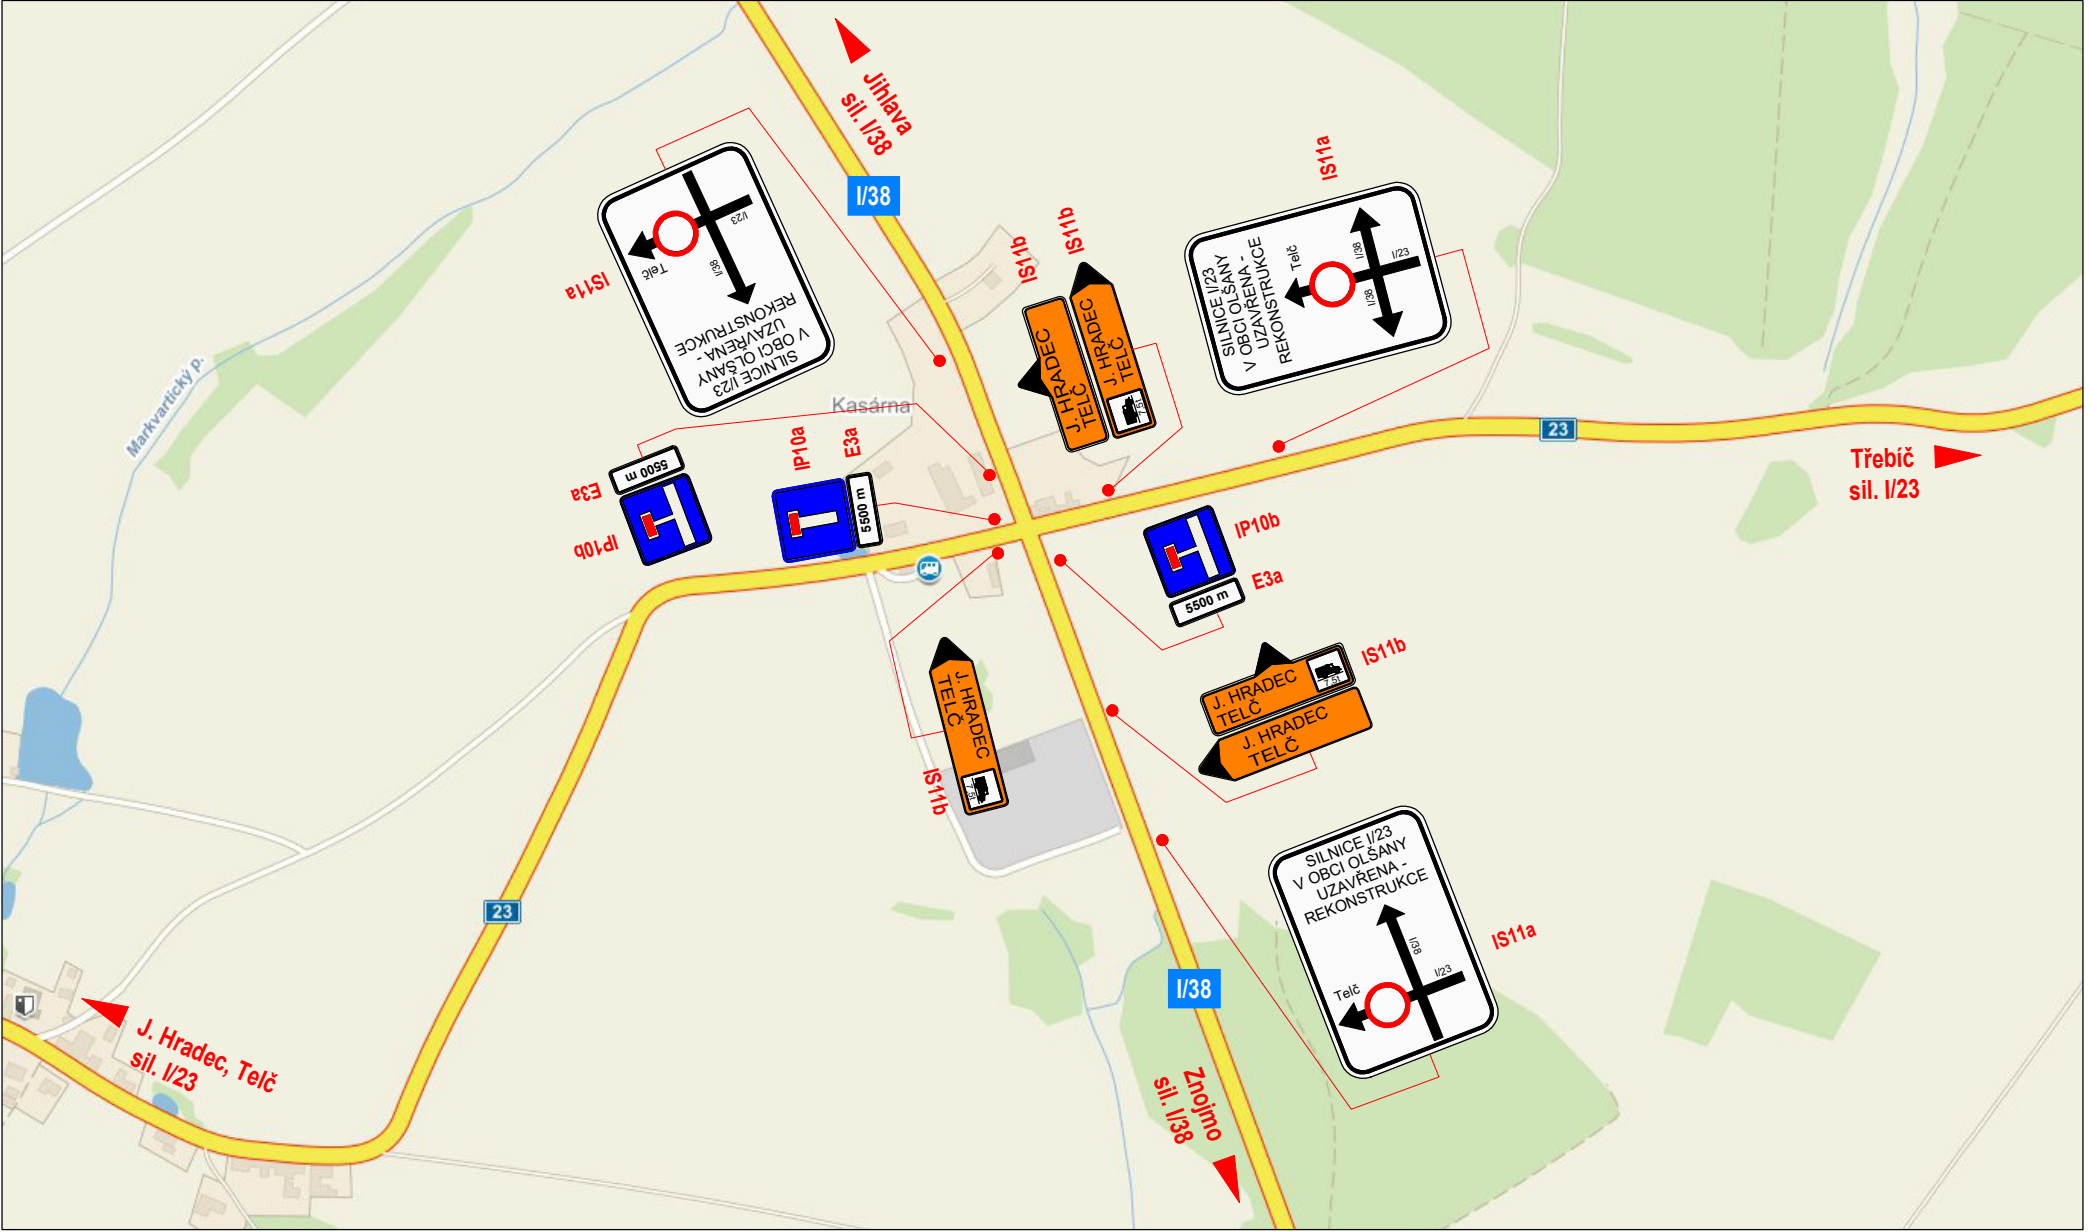

Detail č. 11: STARÁ ŘÍŠE - křiž. sil. I/23 x II/407

